
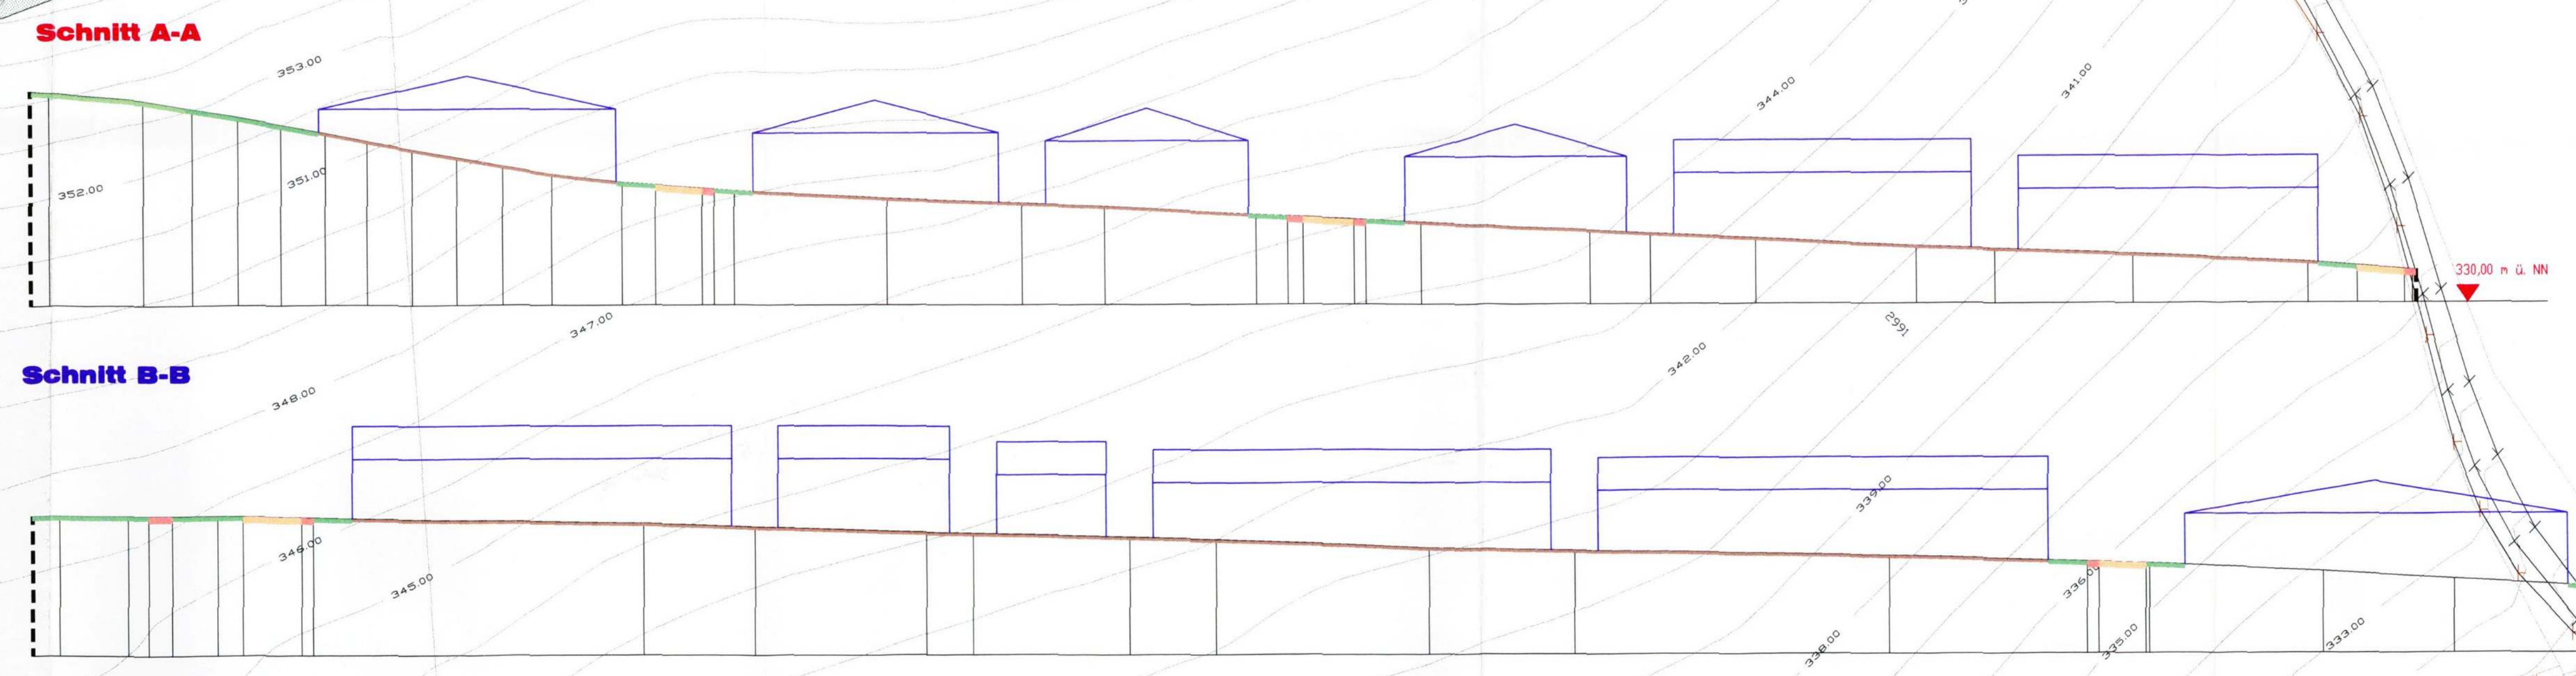
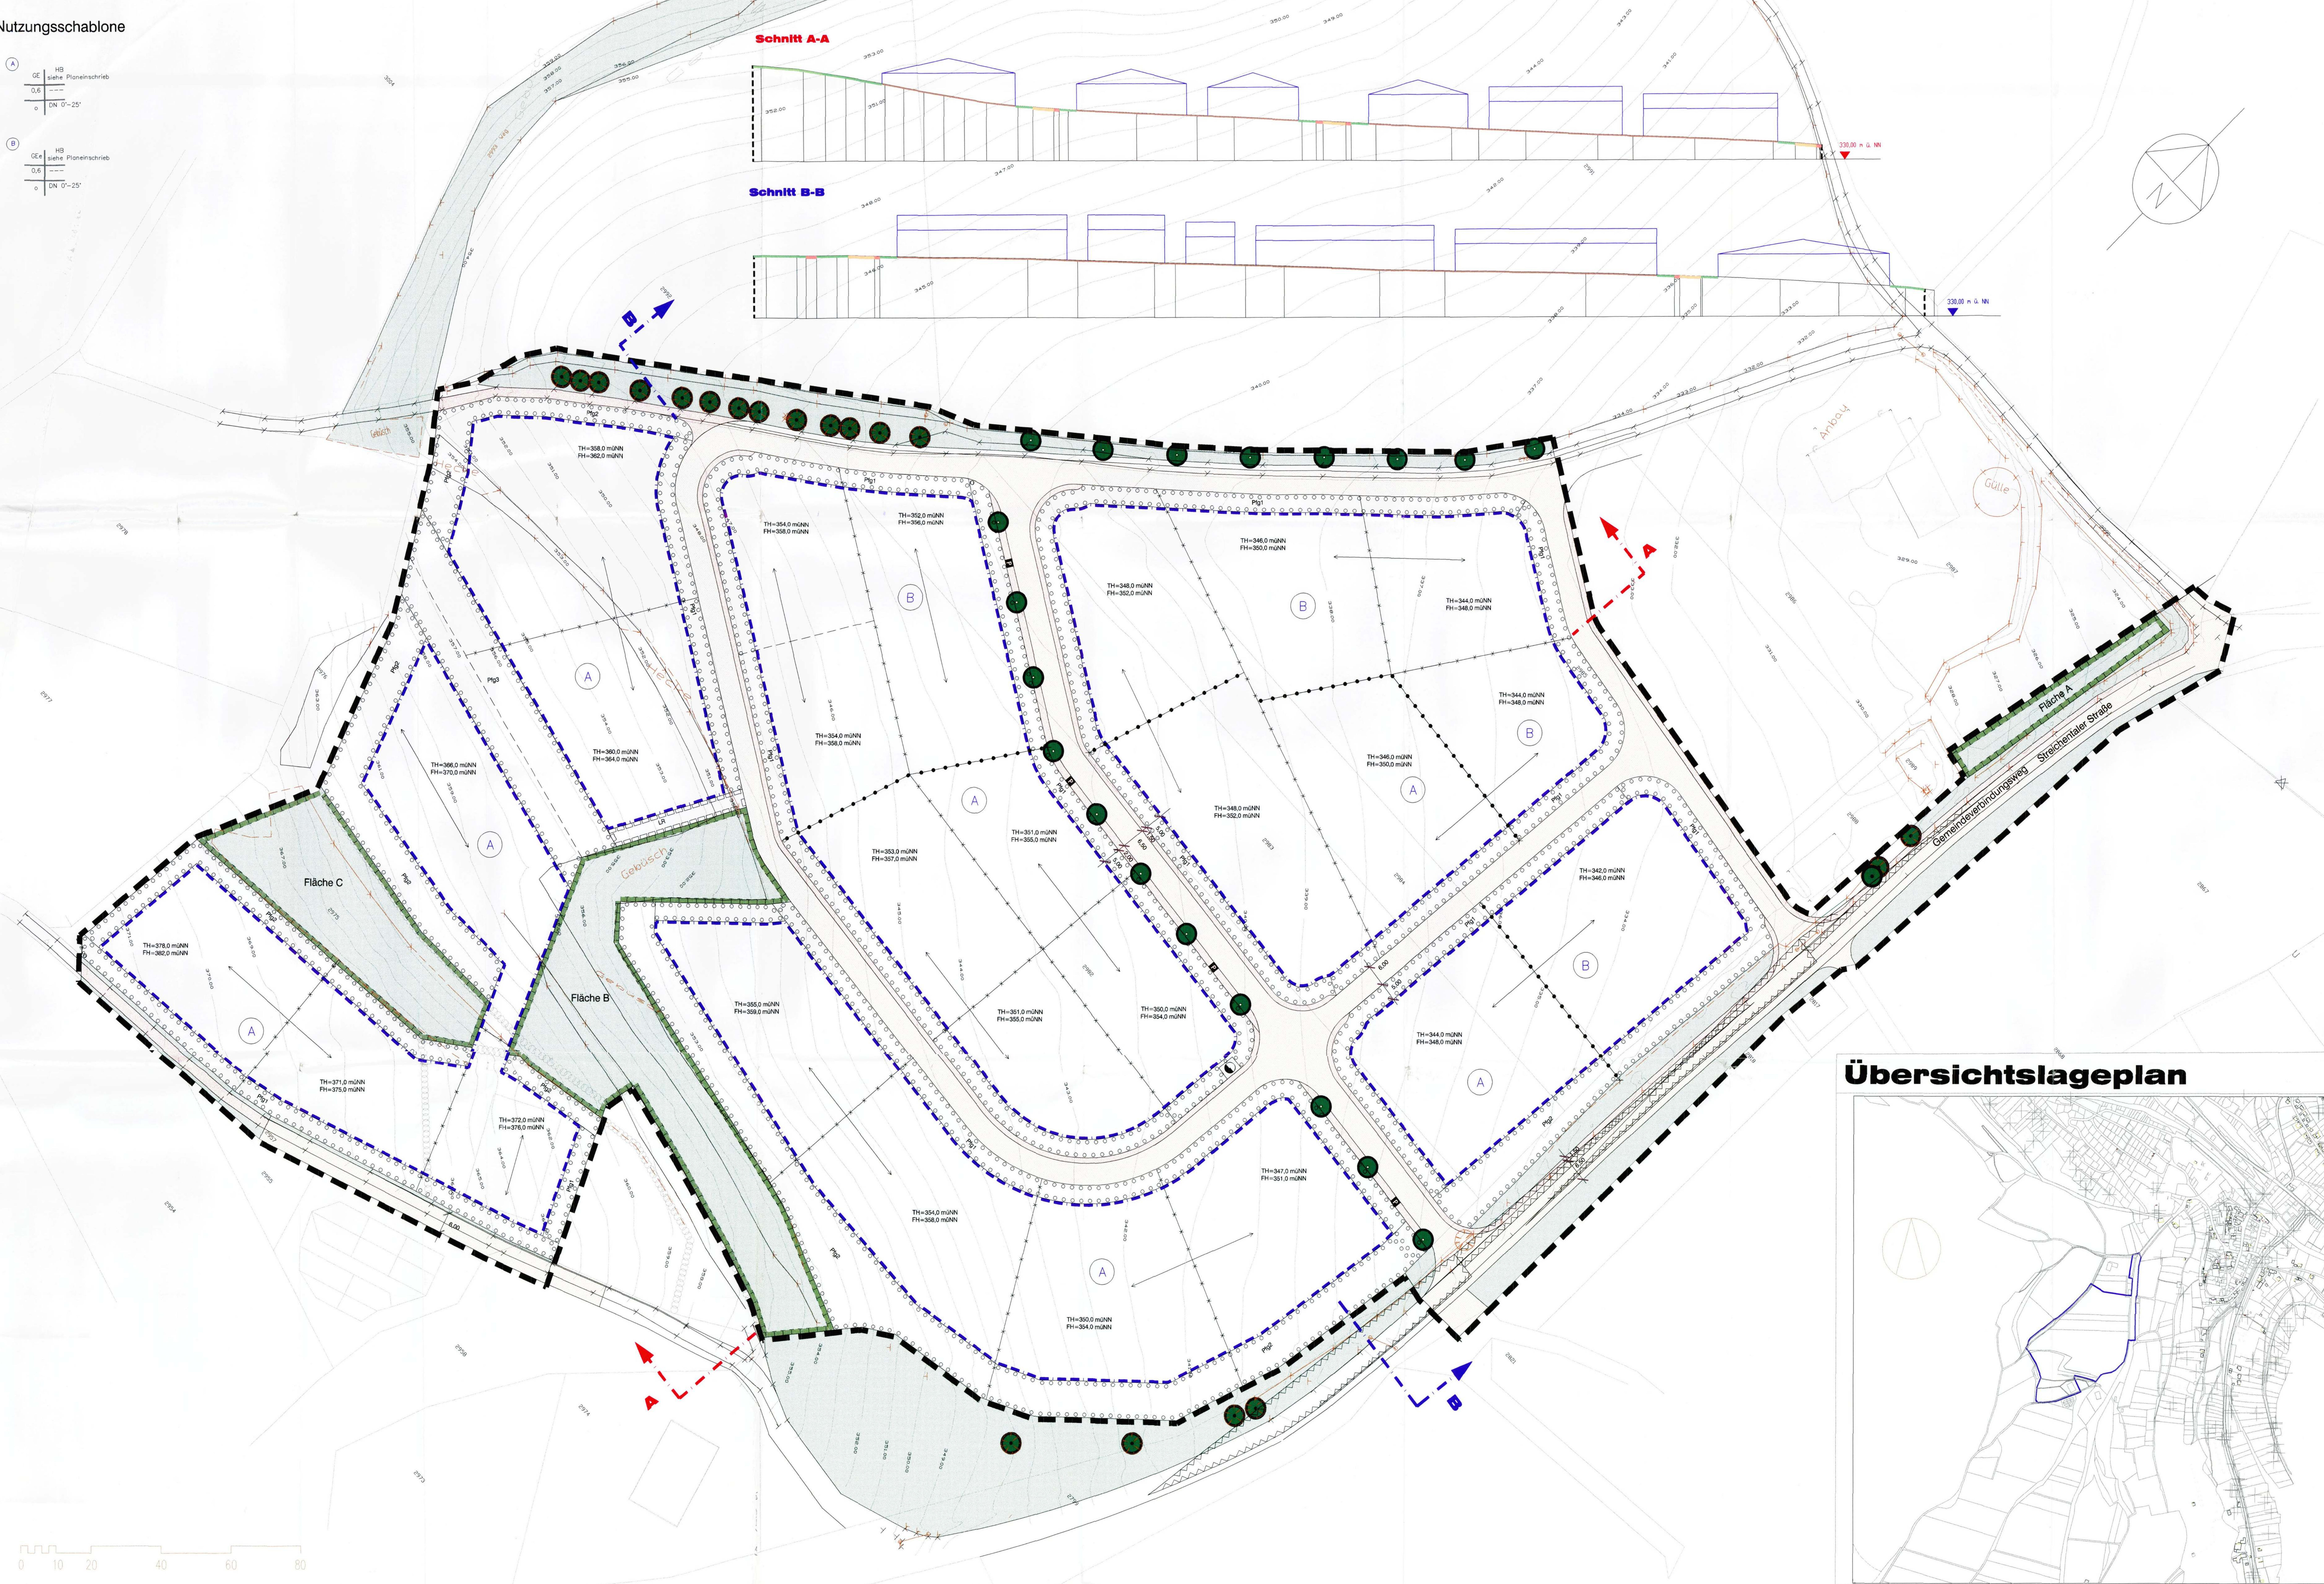
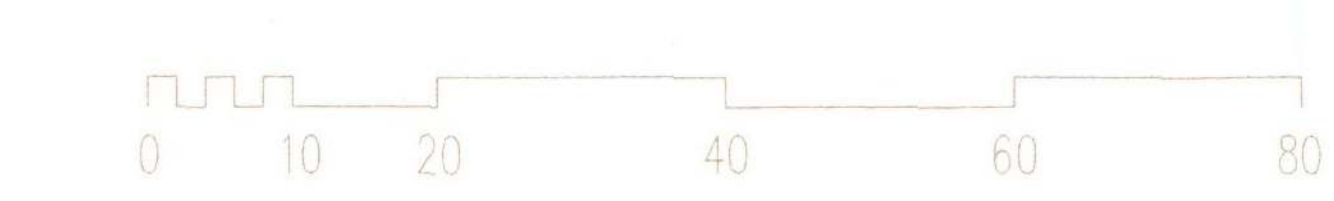


Nutzungsschablone

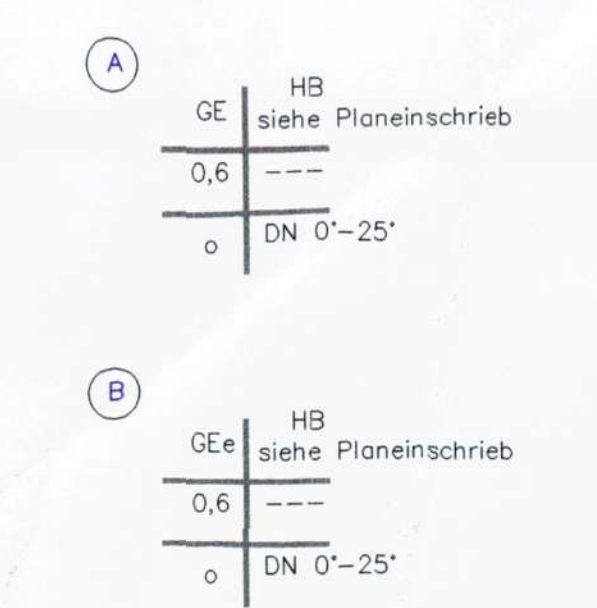


Zeichenerklärung:

- Legend for symbols used in the plan, including building types, green spaces, and technical symbols.

Verfahrensdaten:

Table containing administrative data such as project name, dates, and decision status.

Übersichtslageplan

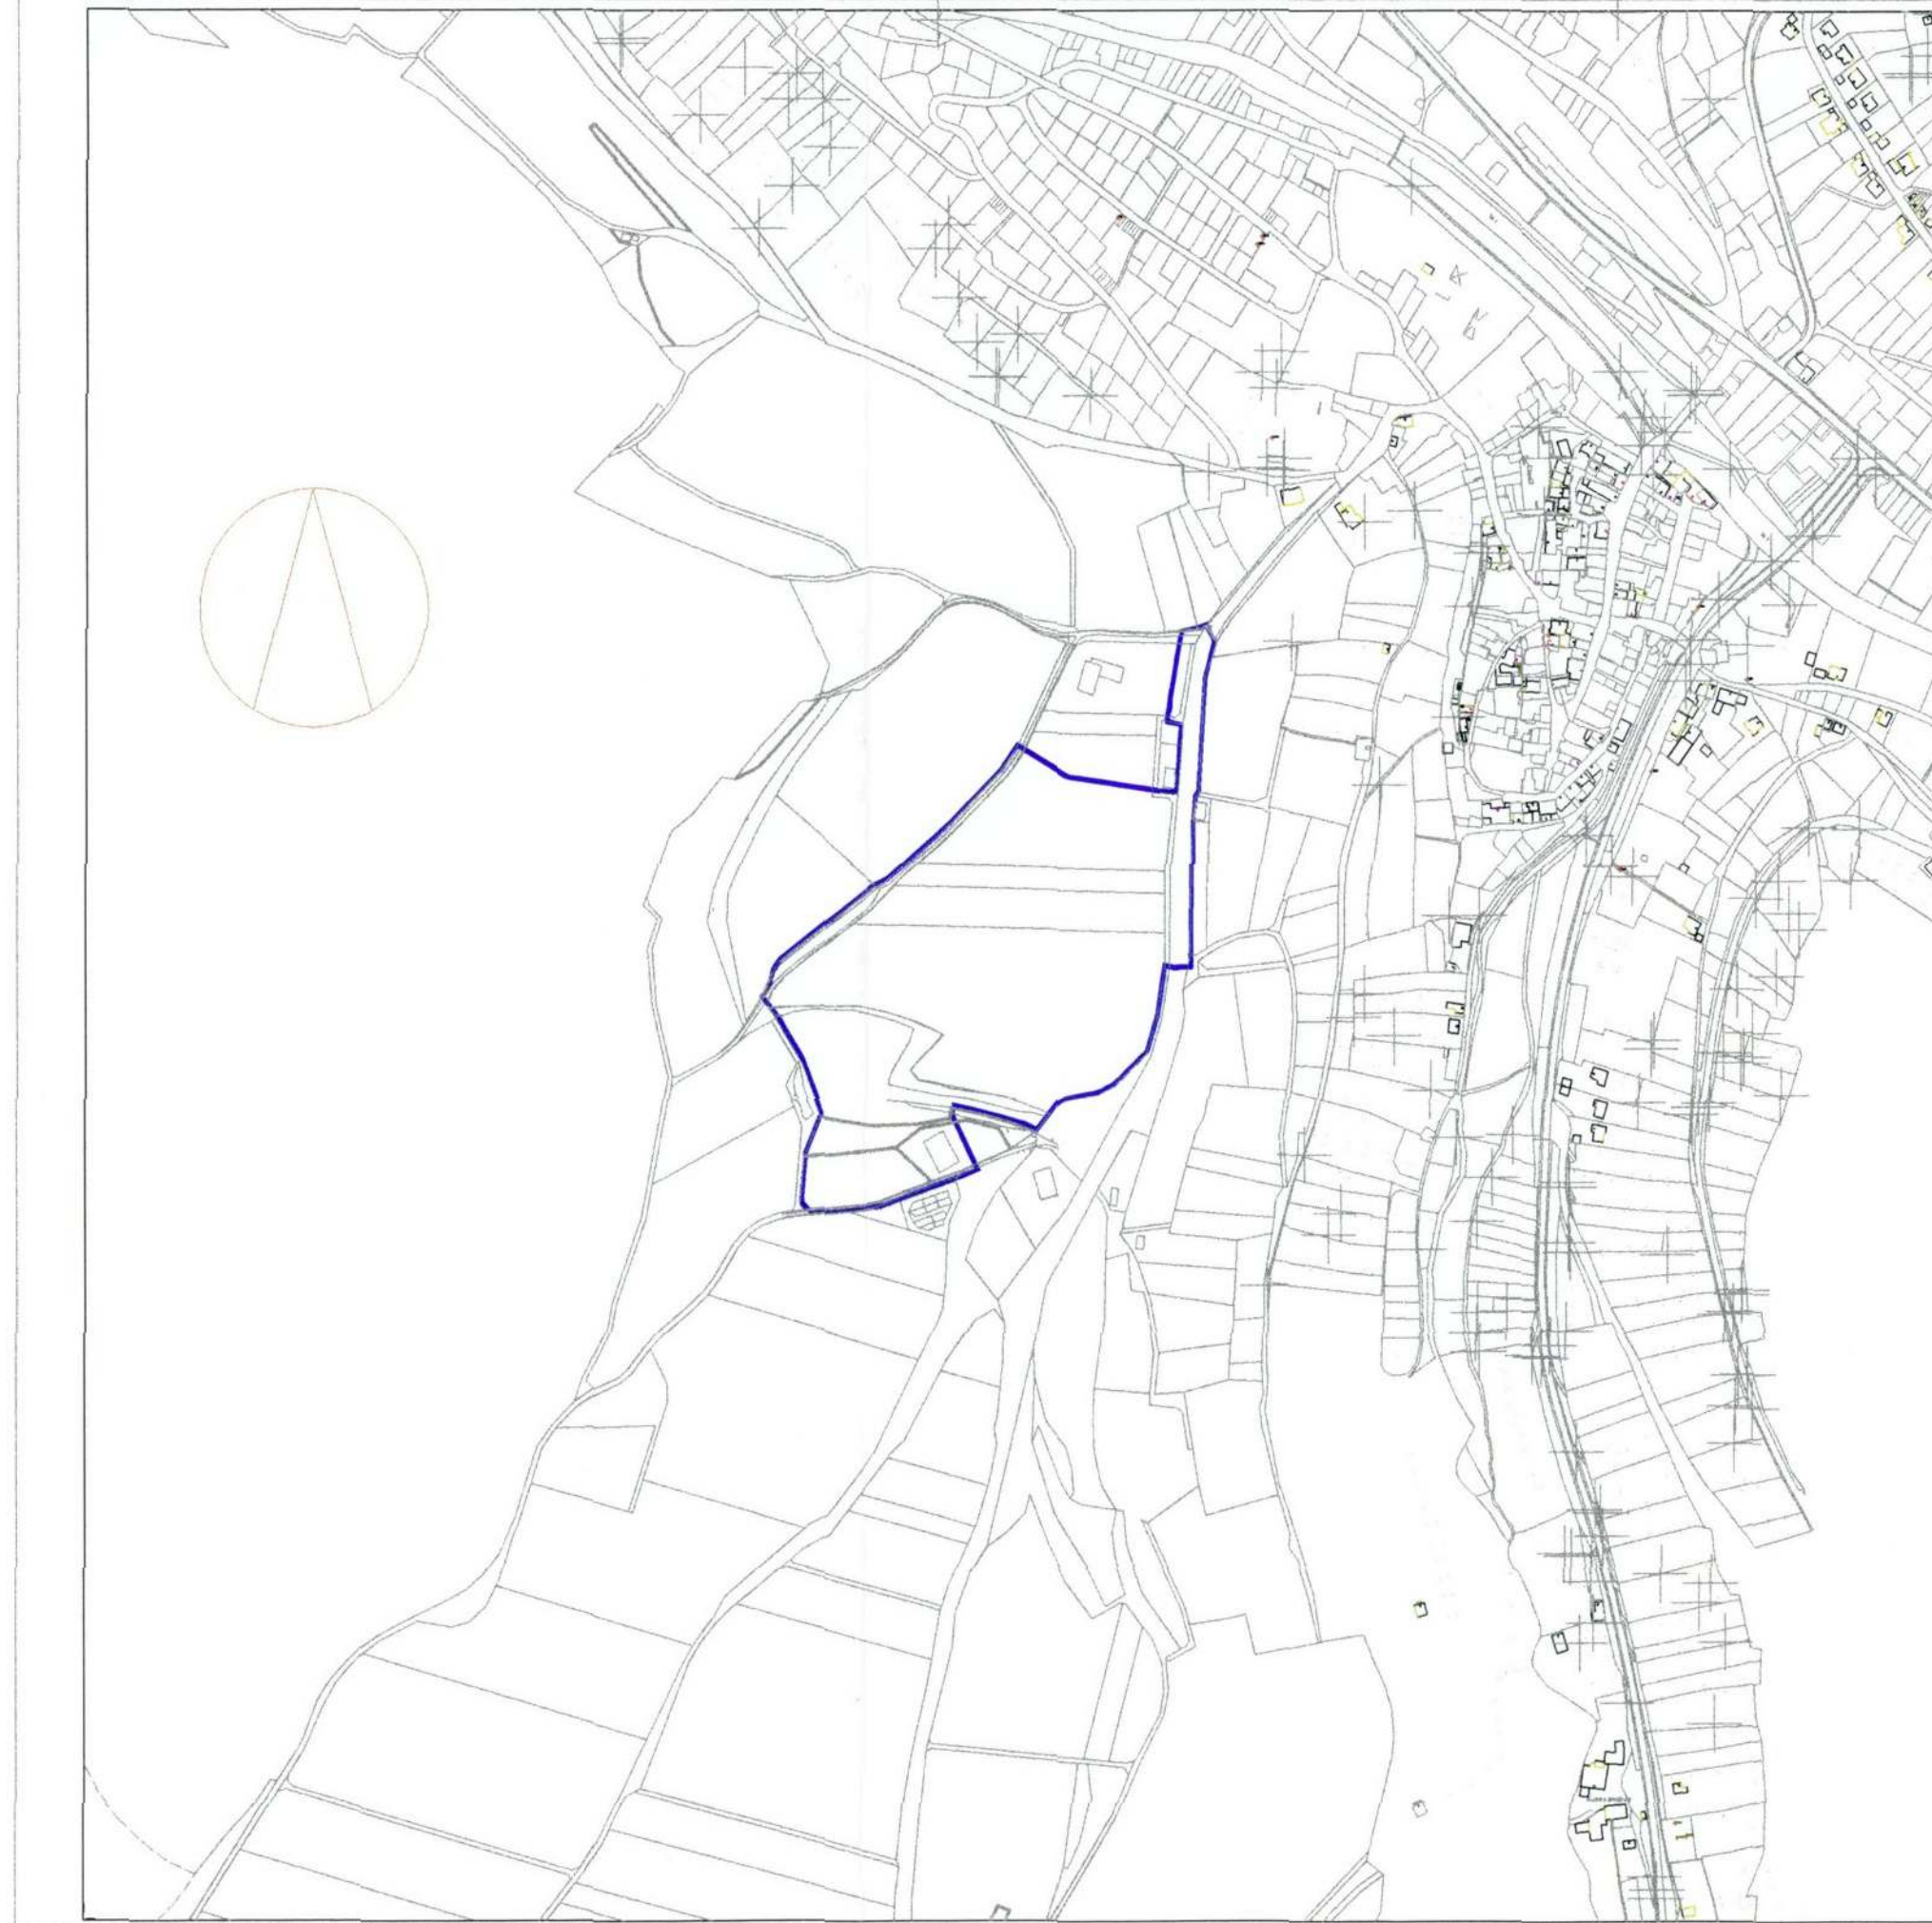

STADT CREGLINGEN
BEBAUUNGSPLAN
'ÄCKERBRUNNEN'

Administrative stamp and signature block for the official approval of the plan.